




1. Counter with 2-1/2" grommets and cable management trays
 2. Makerbot Replicator
 3. Makerbot Z18
 4. Under-counter storage bins w/ lockable cabinet doors
 5. Under-counter lockable storage
 6. Shelves
 7. Ceiling-mounted 96" W projection screen (Draper Ambassador 113001)
 8. Wall-mounted black/stainless steel projection screen control (Draper SS-1R 121001)
 9. Tool peg board
 10. 6' Work bench
 11. Floor power grid
 12. BOFA AD 1000 iq laser fume extractor
 13. Epilog Fusion laser cutter
 14. Drill press station
 15. 13-Miter saw station
 16. New glazed entry doors and hardware
-  Quad 120 v. receptacle at 18" AFF
 Single wall-mount Data Port

- NOTES:**
1. Use GPR prior to any slab drilling.
 2. Inspect available power at nearby electrical panels on this floor and floor below.



NEW MAKERSPACE

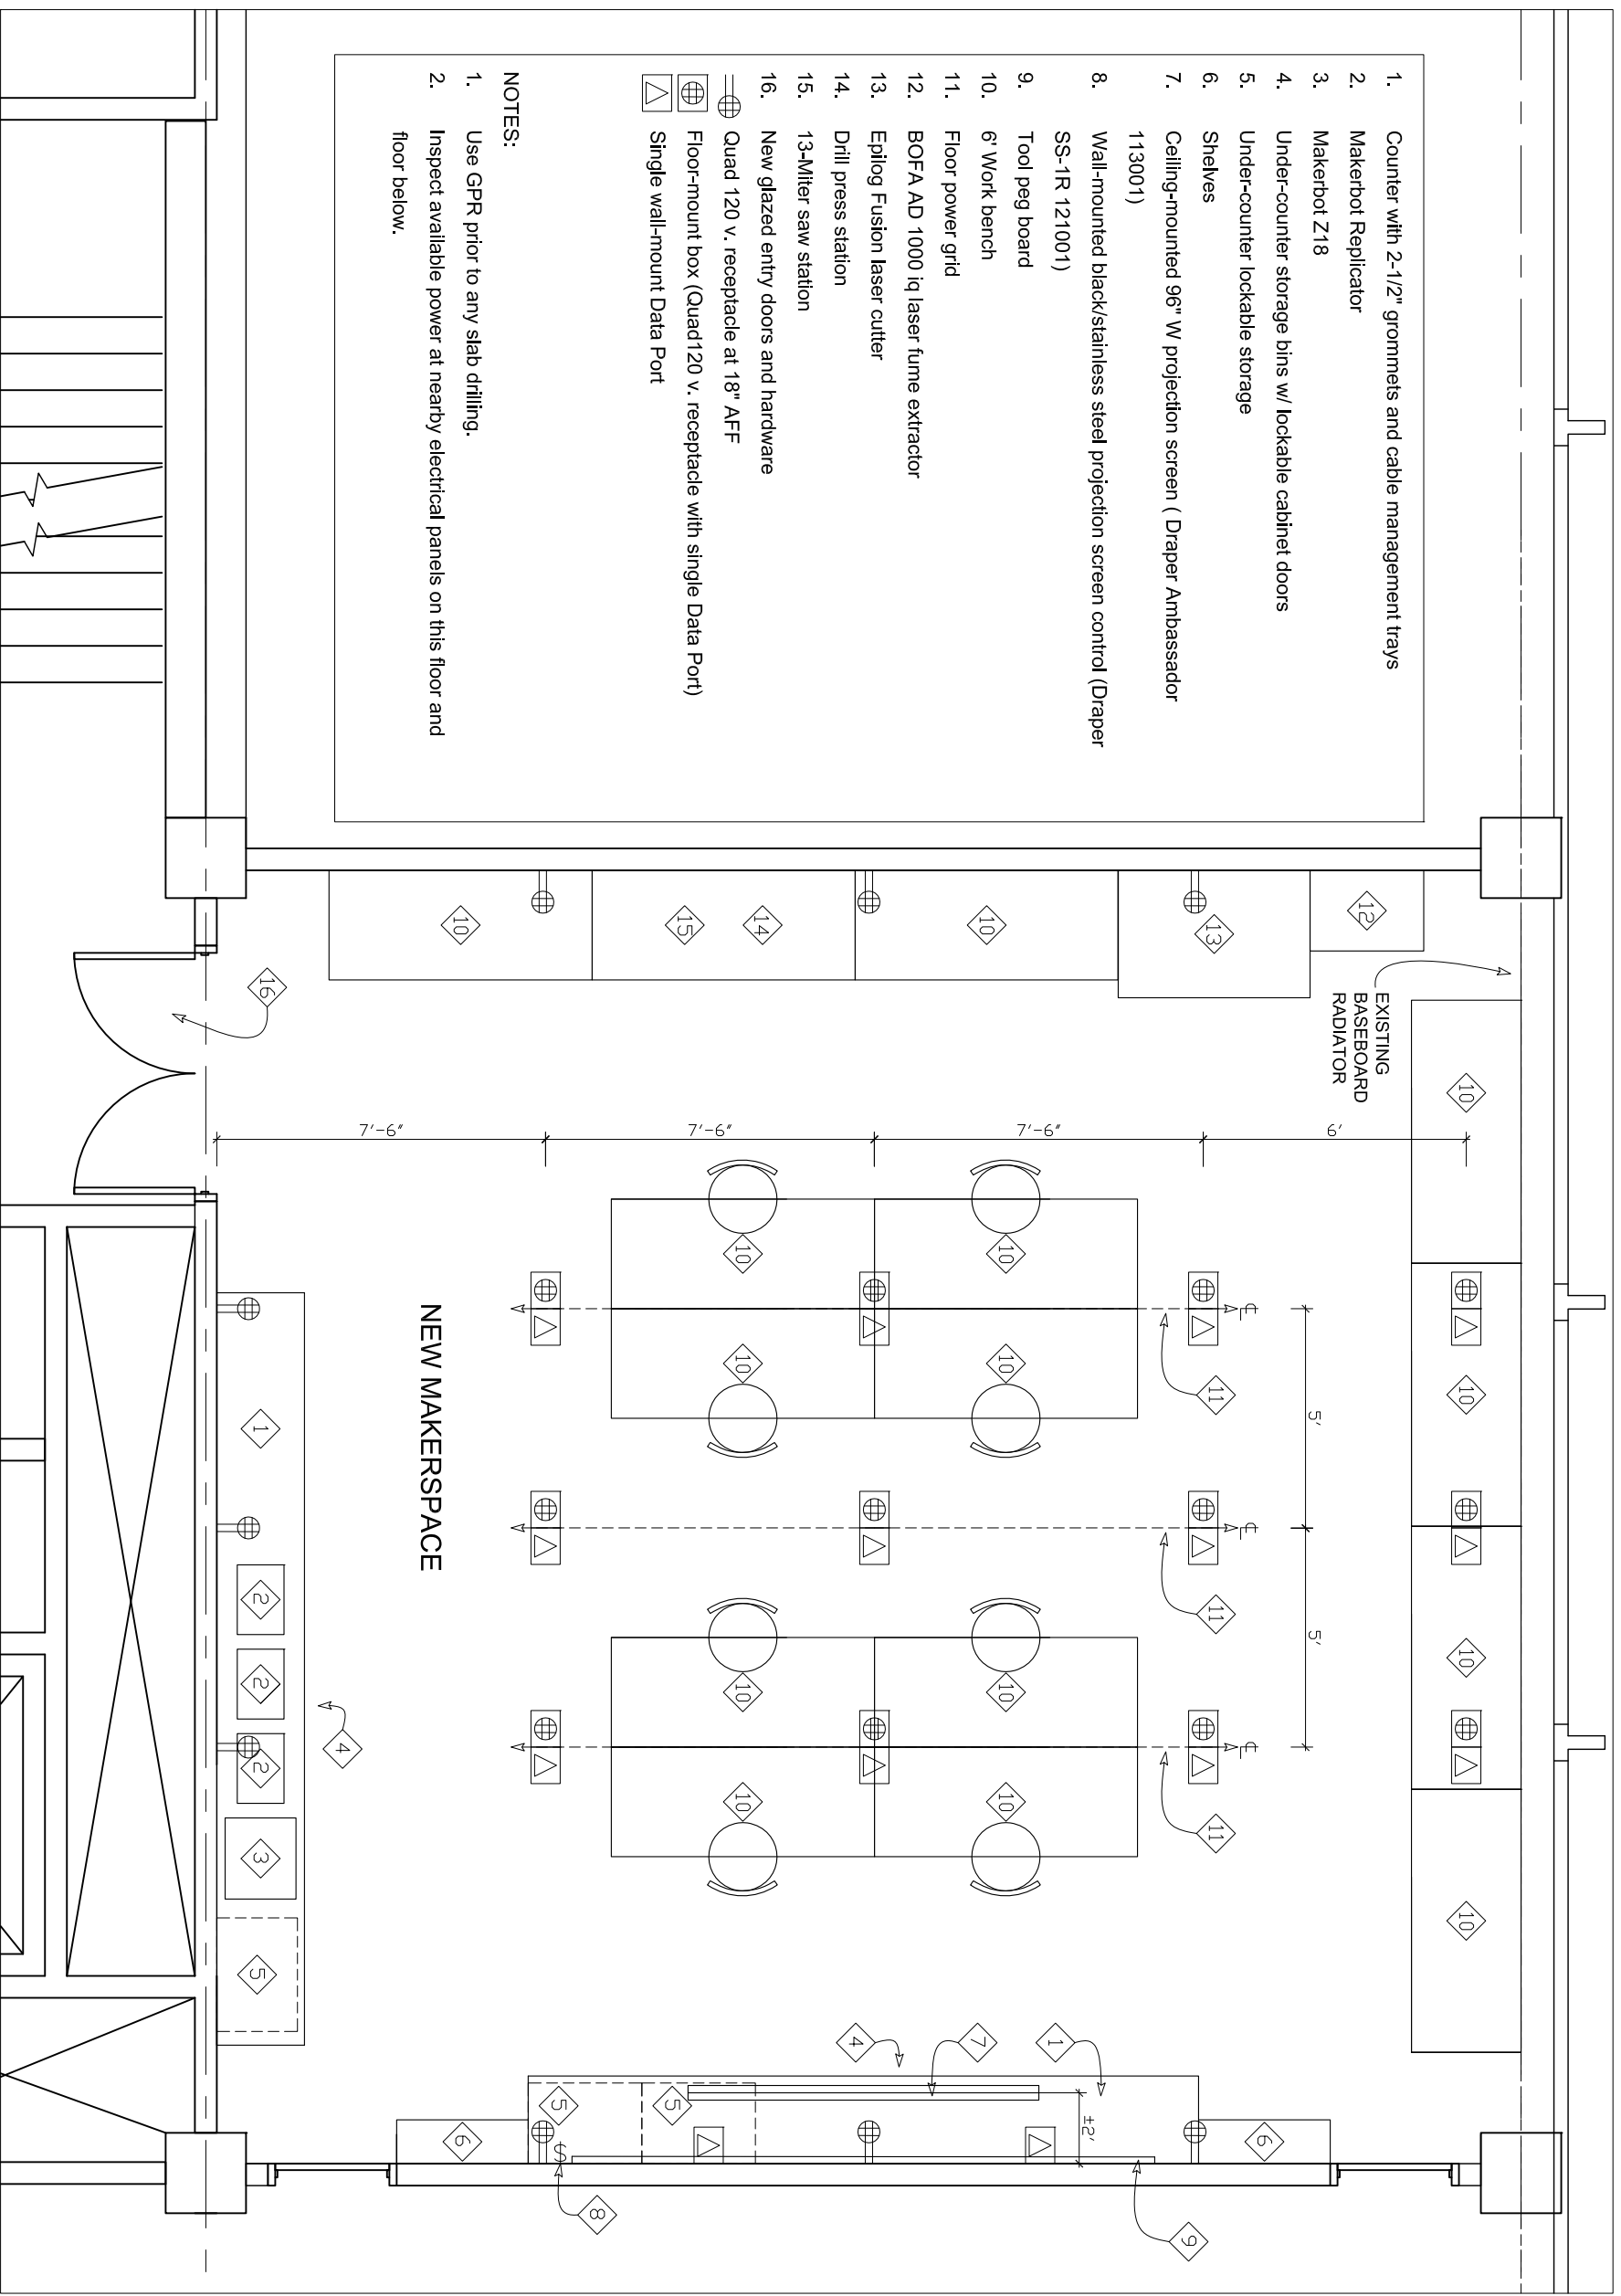